


south elevation

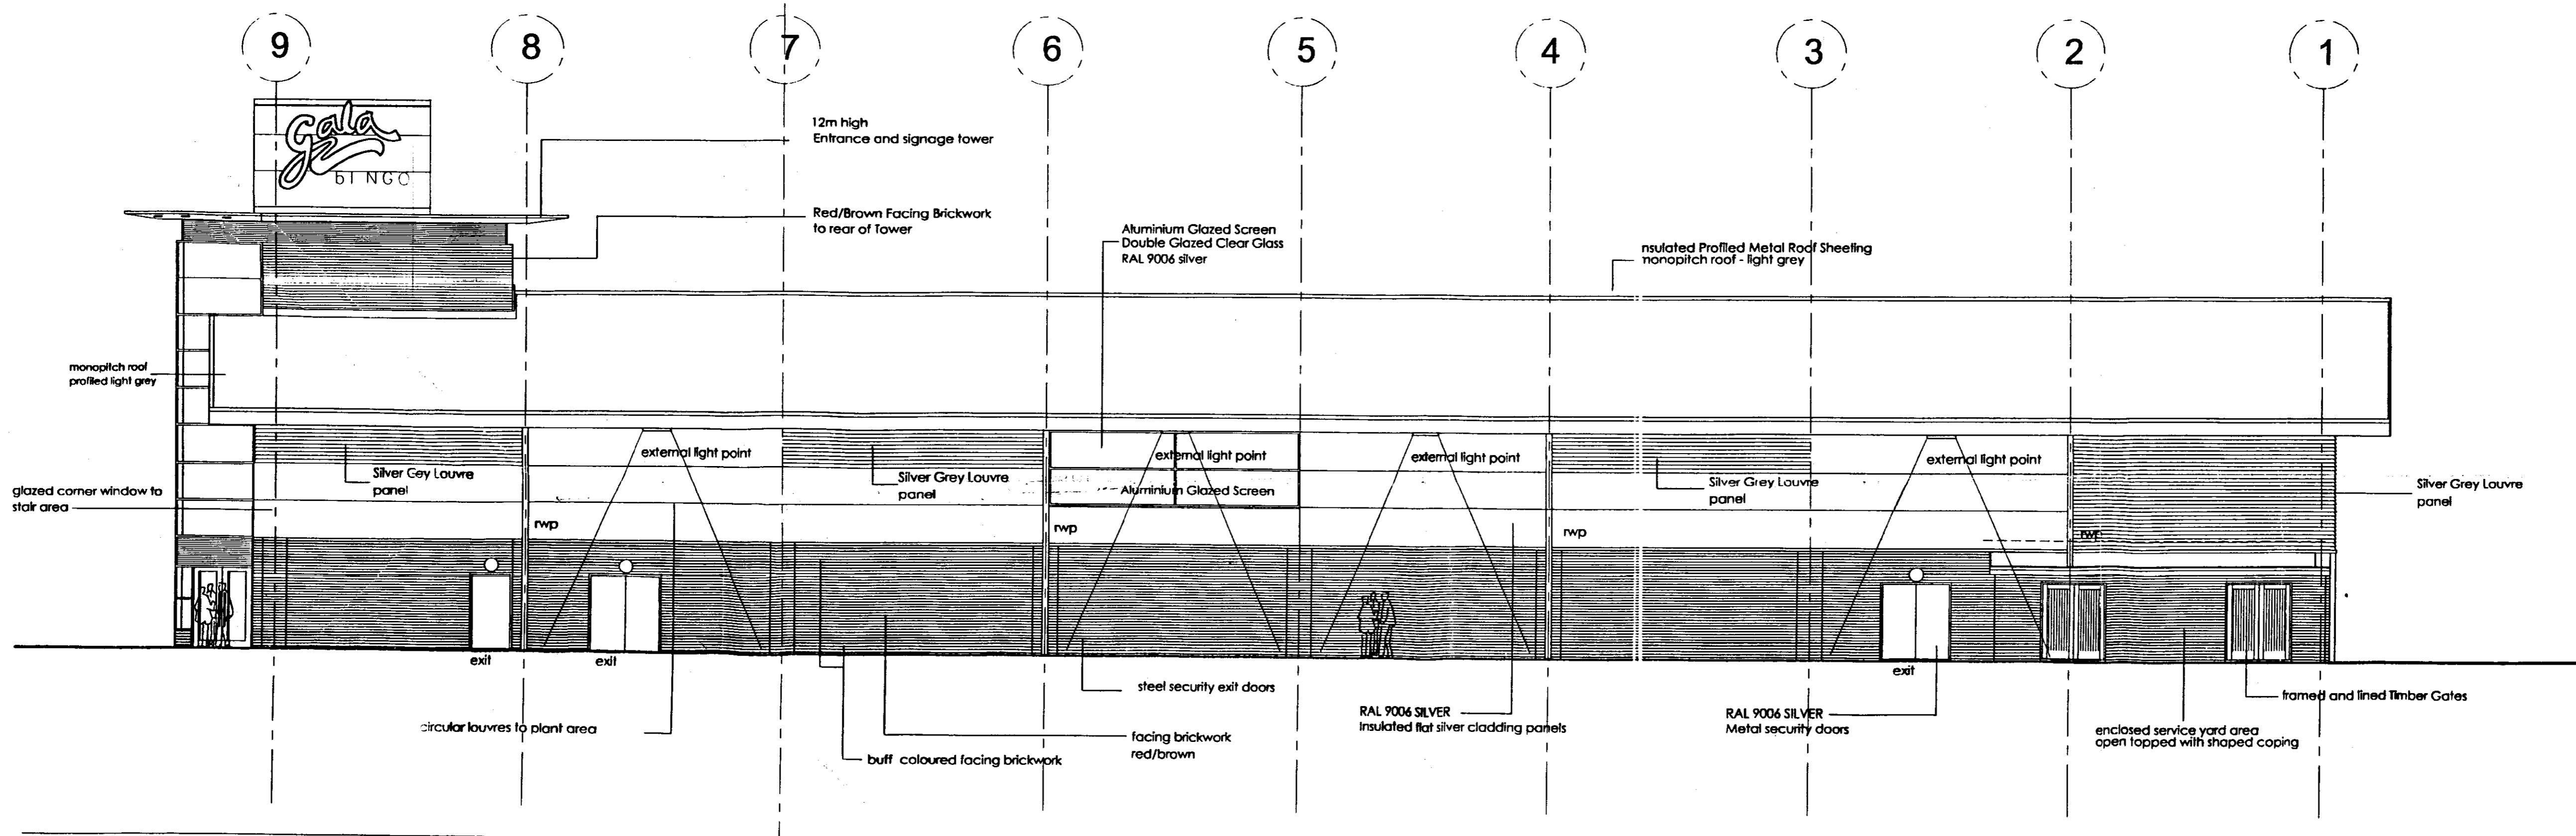

east elevation

REV B-WINDOW ADDED TO REAR ELEVATION  
 4/2/00 AM  
 REV A-PLANNING APPLICATION-22/12/99 AM

REVISIONS

TENDER

Proposed Leisure Development ...at  
 BIRMINGHAM GREAT PARK  
 for... Corporate Land  
 GALA BINGO & SOCIAL CLUB  
 south & east elevations

2018:004 B

DRAWN BY MUNDELL CHECKED BY  
 SCALE 1:100 DATE NOV99

UNICK ARCHITECTS LIMITED  
 4 PARK GATE,  
 GLASGOW G3 6DL  
 TEL: 0141-332 4224  
 FAX: 0141-332 4226  
 E-mail: unick@globalnet.co.uk

